


GREENLOXX MSE REINFORCEMENT DETAIL

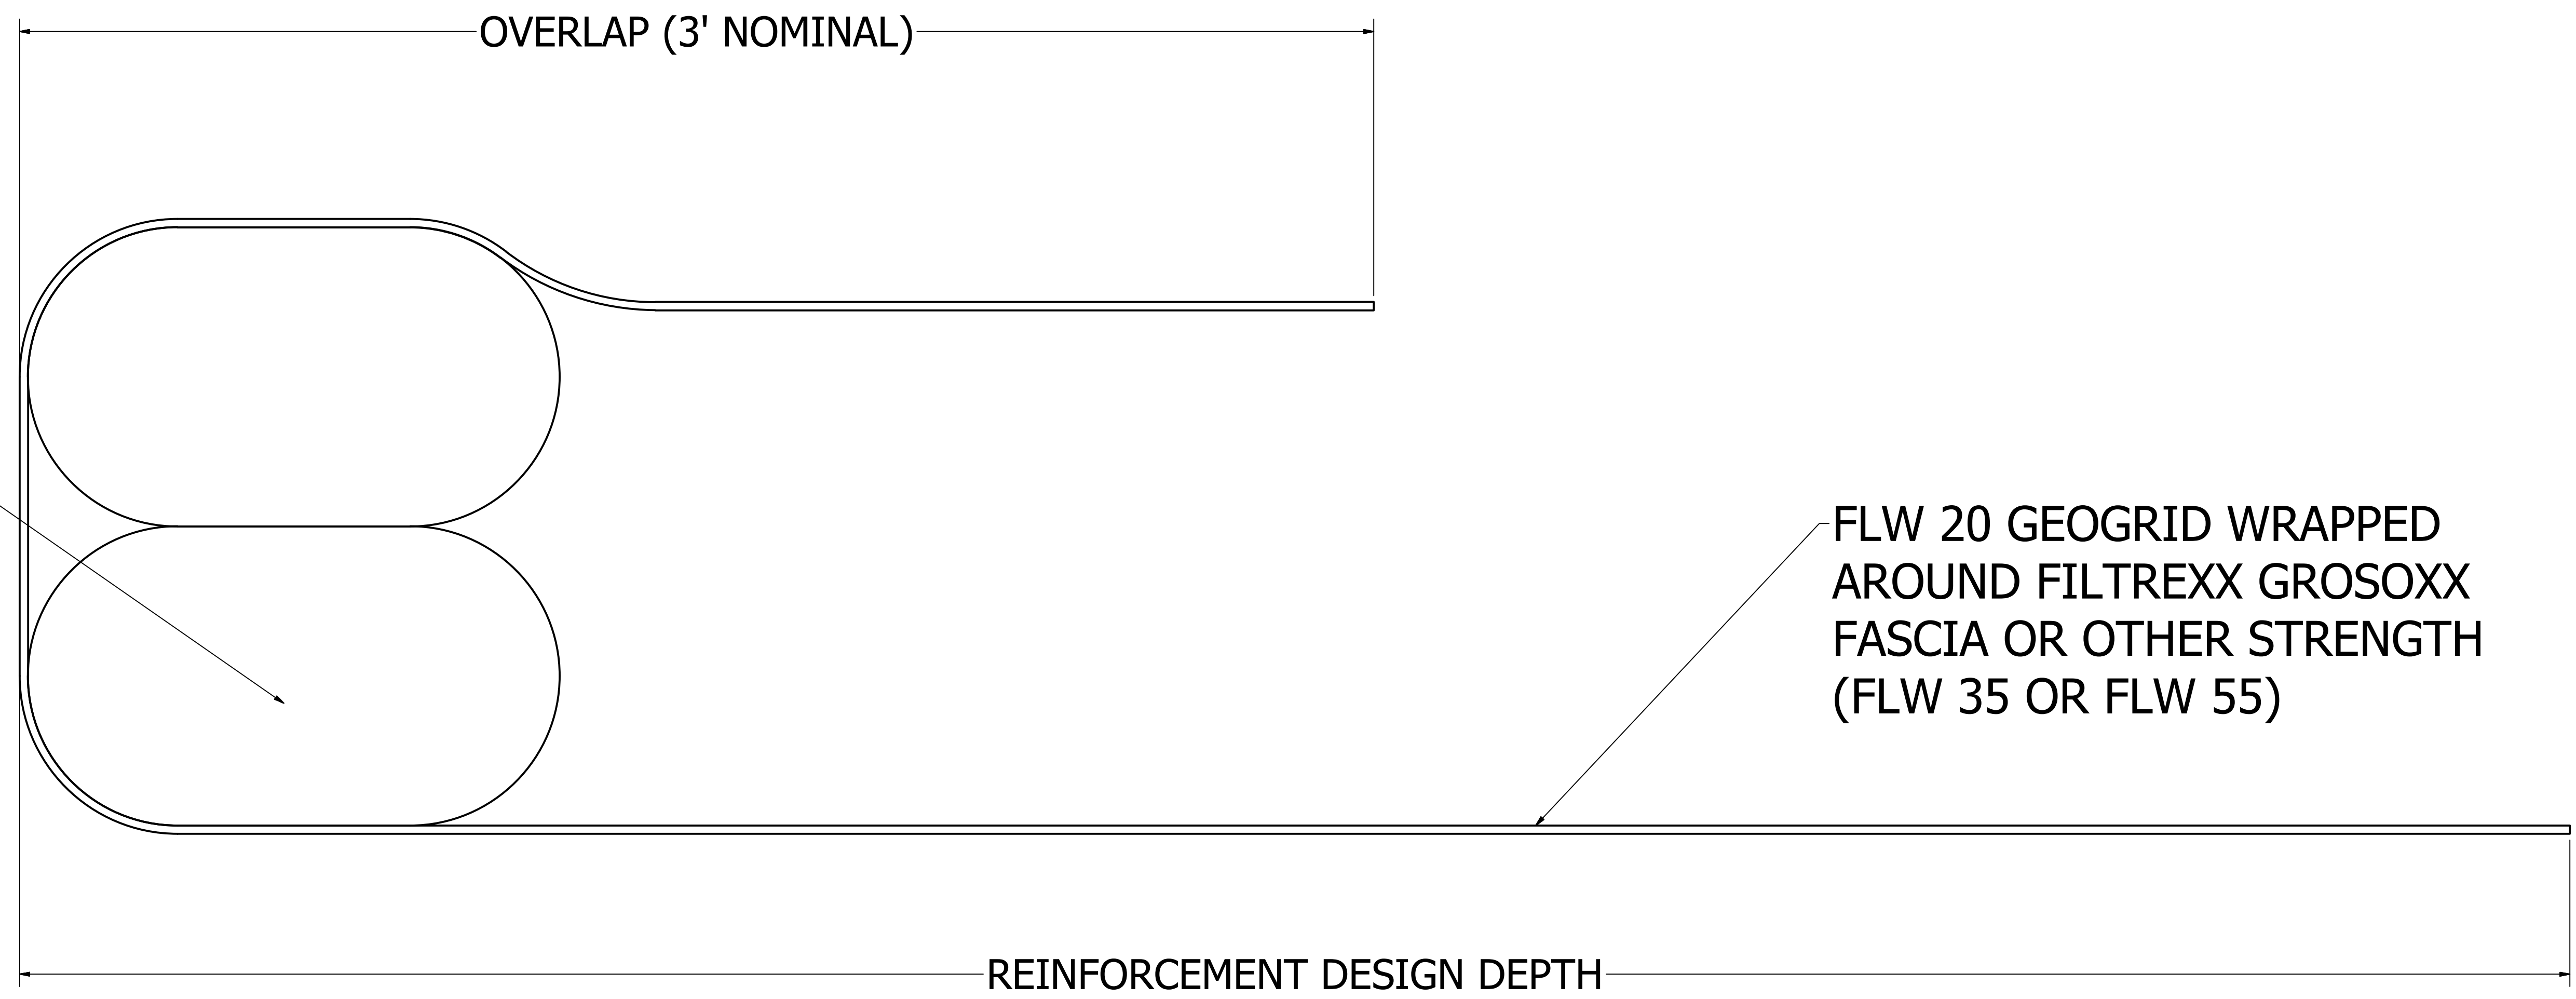

THESE GRAPIC REPRESENTATIONS ARE INTENDED FOR PRELIMINARY DESIGN PURPOSES ONLY AND ARE NOT TO BE USED FOR CONSTRUCTION WITHOUT THE SIGNATURE OF A REGISTERED PROFESSIONAL ENGINEER.

DRAWN Drennan Alden	9/13/2016	FILTREXX LIVING WALLS	
CHECKED		TITLE	
QA		GREENLOXX MSE REINFORCEMENT DETAIL	
MFG		SIZE D	DWG NO
APPROVED		GREENLOXX MSE REINFORCEMENT	
		SCALE 1 / 3	REV
		SHEET 1 OF 1	