


# GREENLOXX MSE REINFORCED LIVING WALL DETAIL

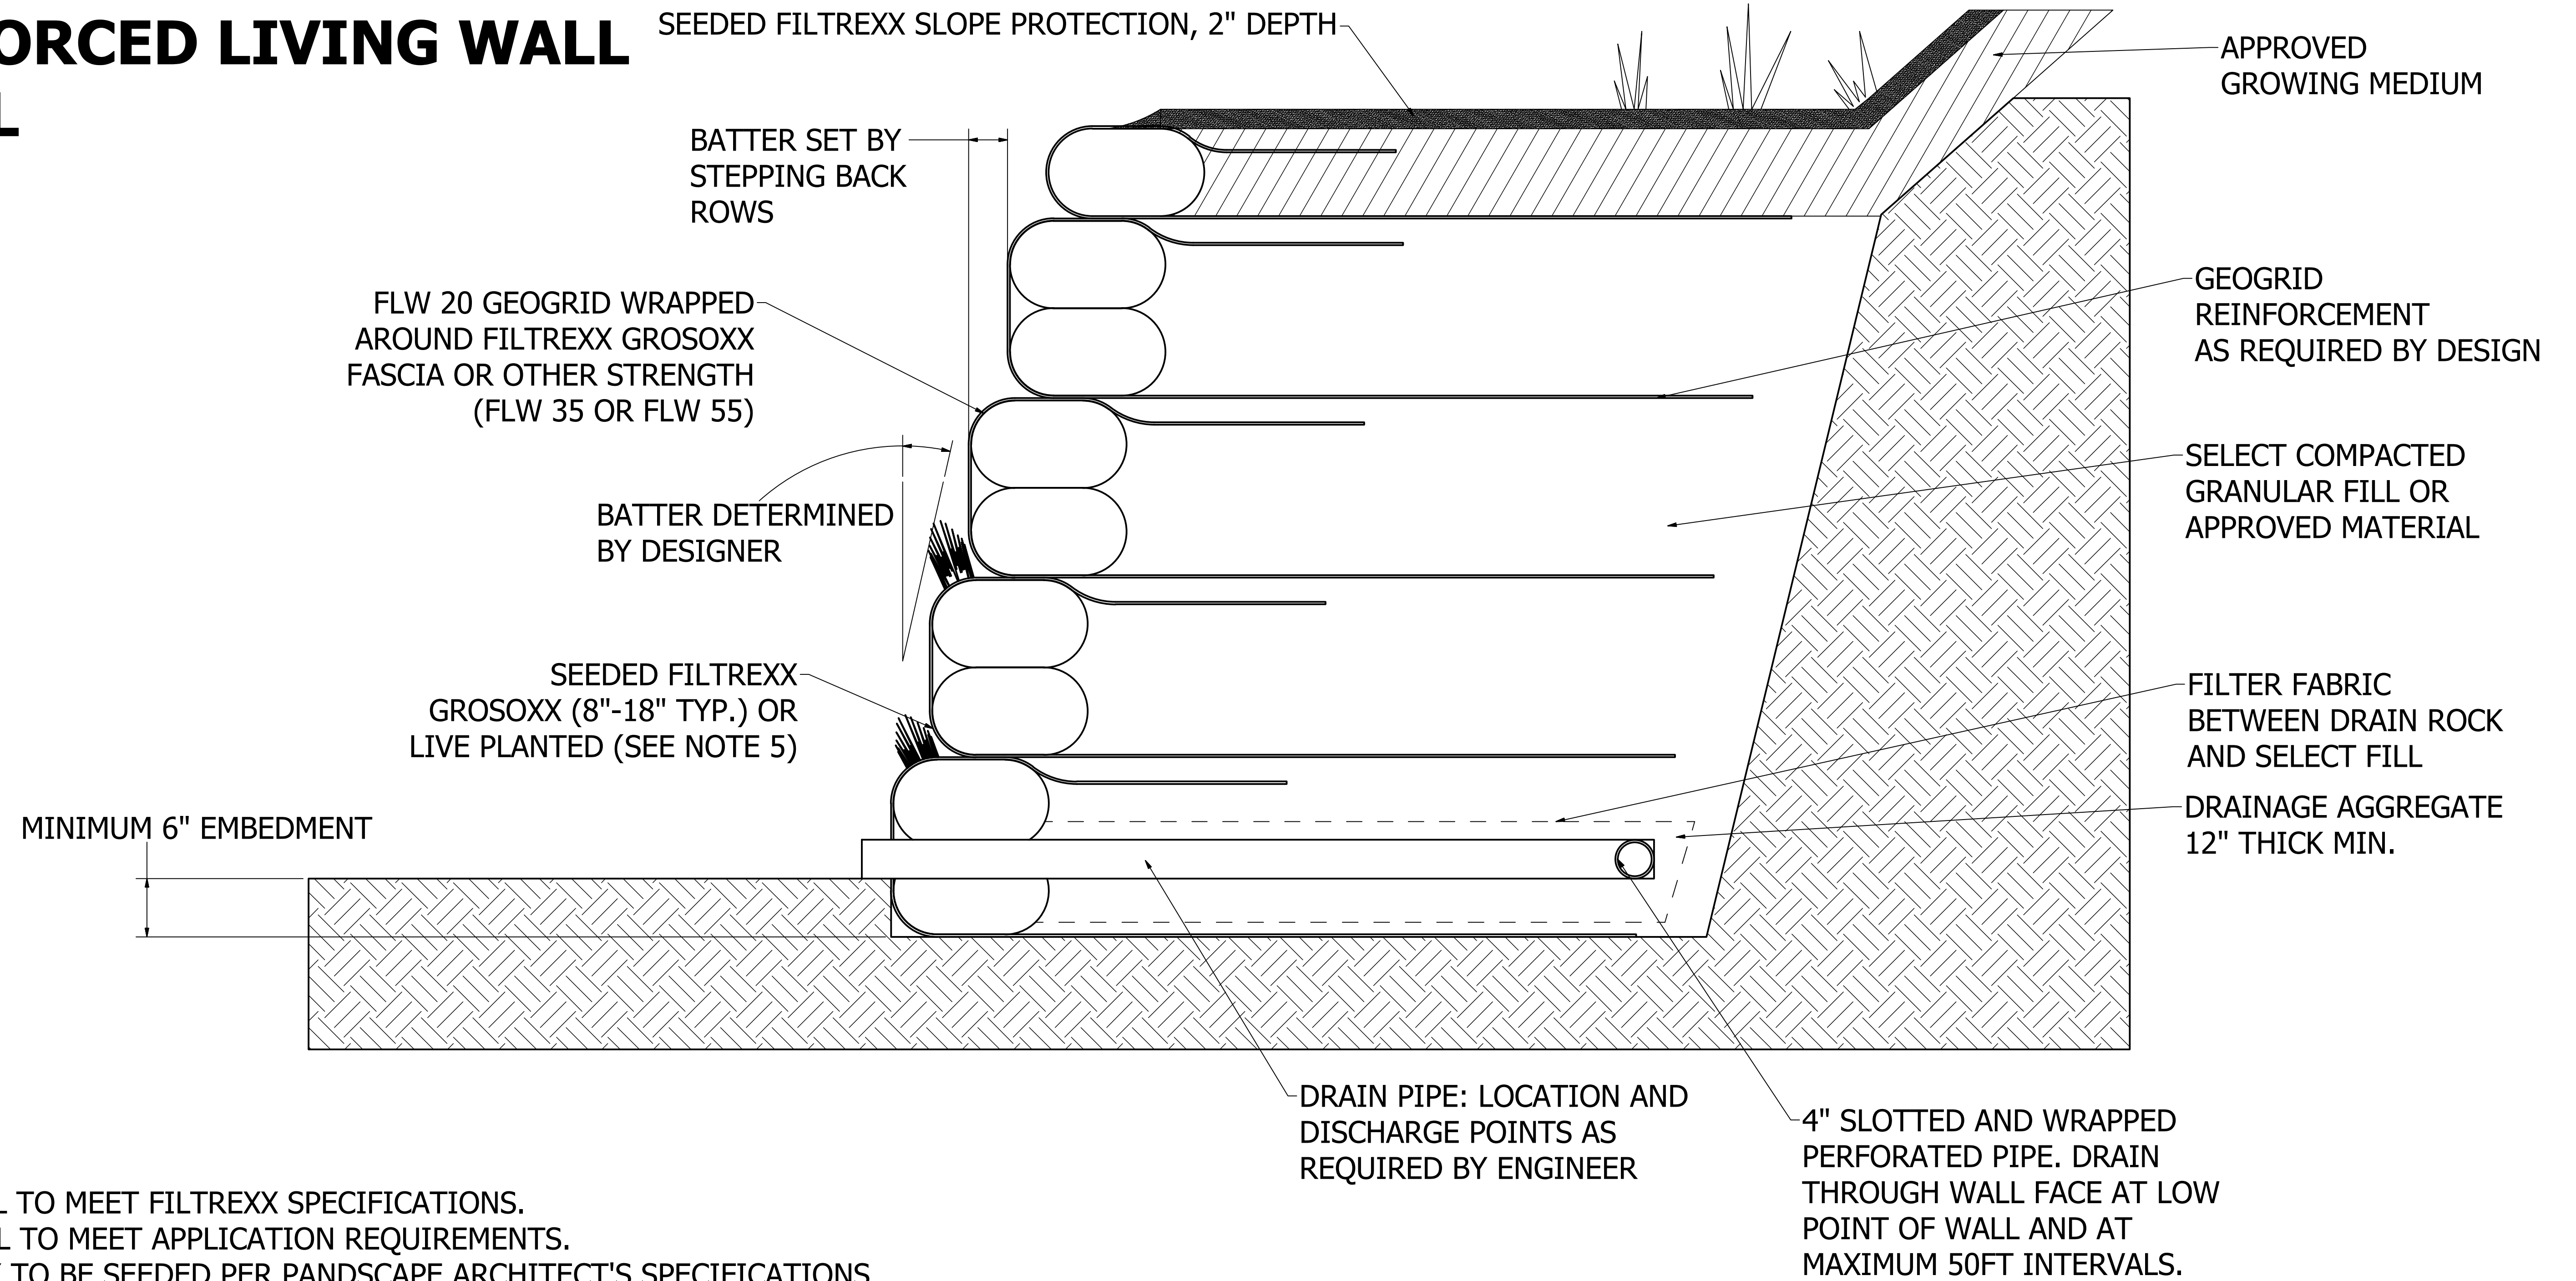

**NOTES:**

1. ALL MATERIAL TO MEET FILTREXX SPECIFICATIONS.
2. GROSOXX FILL TO MEET APPLICATION REQUIREMENTS.
3. ALL GROSOXX TO BE SEEDS PER PANDSCAPE ARCHITECT'S SPECIFICATIONS.
4. BACKFILL TO BE PLACED PER ENGINEER'S REQUIREMENTS.
5. GEOGRID STRENGTH, LENGTH, AND VERTICAL SPACING TO BE DETERMINED BY ENGINEER. GEOGRID--NO STRANDS ARE TO BE CUT DURING PLANTING, ETC. WE RECOMMEND BI-DIRECTIONAL STRENGTH FOR CONSTRUCTION EASE.
6. NATIVE AND DRAINAGE BACKFILL TO BE SEPARATED BY NON-WOVEN FILTER FABRIC.
7. MAXIMUM HEIGHT RECOMMENDED: TEN FEET EXPOSED HEIGHT.



THESE GRAPHIC REPRESENTATIONS ARE INTENDED FOR PRELIMINARY DESIGN PURPOSES ONLY AND ARE NOT TO BE USED FOR CONSTRUCTION WITHOUT THE SIGNATURE OF A REGISTERED PROFESSIONAL ENGINEER.

DRAWN Drennan Alden	9/13/2016	FILTREXX LIVING WALLS	
CHECKED		TITLE	
QA		GREENLOXX MSE REINFORCED LIVING WALL DETAIL	
MFG		SIZE	DWG NO
APPROVED		D	GREENLOXX MSE REINFORCED
		SCALE	1 / 9
			SHEET 1 OF 1